




SIDE ELEVATION

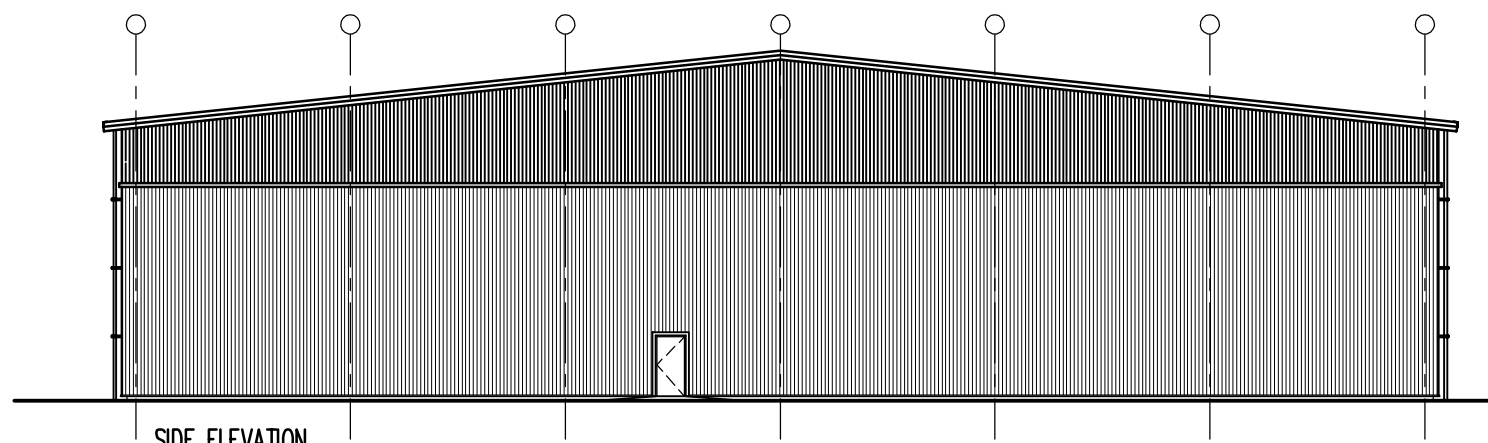

SIDE ELEVATION

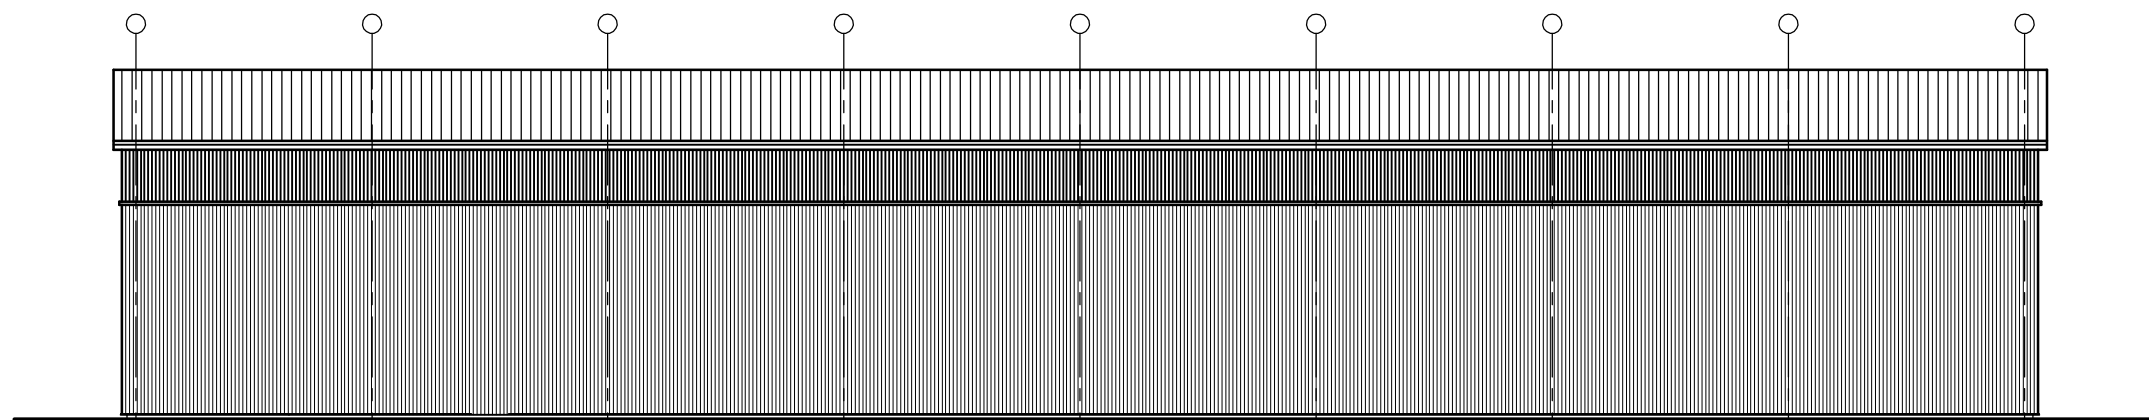

REAR ELEVATION

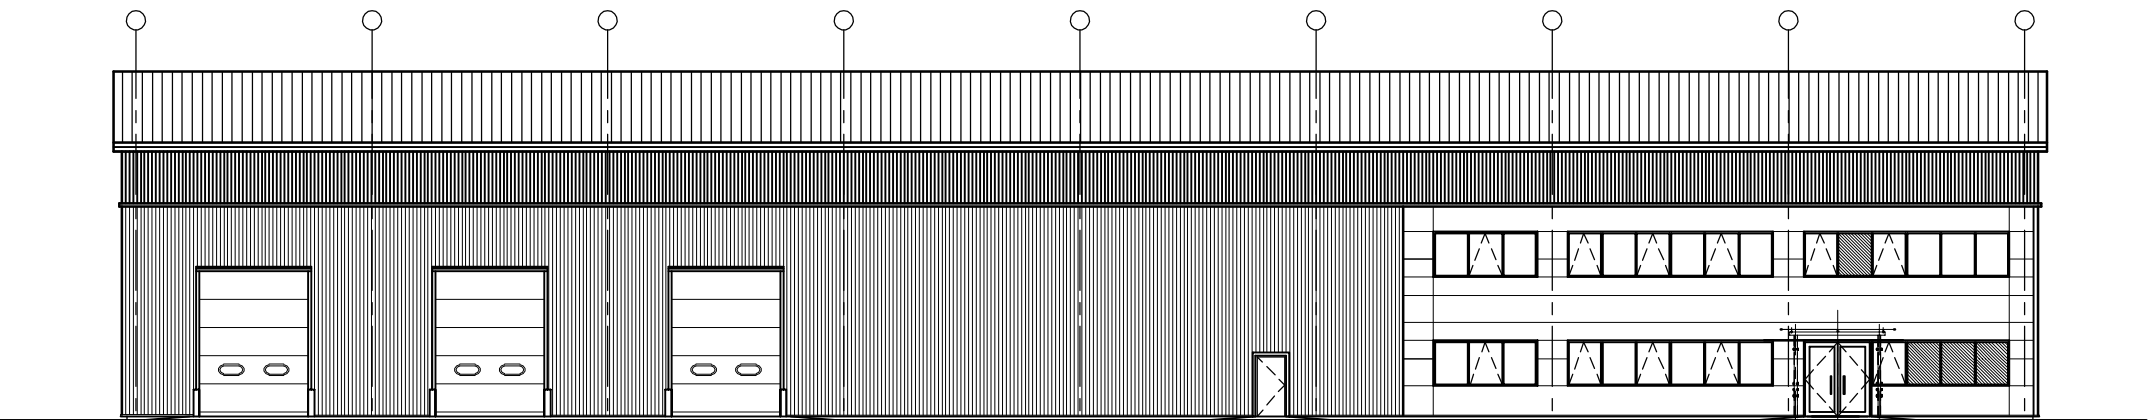

FRONT ELEVATION

Stephen George & Partners
ARCHITECTS & PLANNERS

170 London Road
Leicester
LE2 1ND

Tel 0116 247 0557
Fax 0116 254 1095



PROJECT
**Spec Unit Bakewell Road
Peterborough**

DRAWING TITLE
A3 Elevations

DRAWING STATUS
Construction

CAD REF	DRAWN	TEAM
8069-B001	MF	LW

DATE	SCALE
01/09/2006	1:250 @ A3

PROJECT NO	DRAWING NO	REVISION
8069	B010	-