

BESSEMER ROAD

146 CAR PARKING SPACES

drop off

For Notes	By	Issue
	daa_mj/yy	

FOR MARKETING ONLY

Do not scale from this drawing. Check all dimensions and areas on site.

daa
DARLING ASSOCIATES ARCHITECTURE


91 New Cavendish Street London W1W 6UN T: 0207 7323 1048 E: daa@darlingassociates.co.uk

Project:
 • Alchemy
 • Welwyn Garden City

TB:
 • Site Plan

Project No.	Drawing No.	Revision
• 3004	• M01	•

Scale: 1:250 @ A1 1:500 @ A3 CAD File No.
 Date: 21.06.2006 Drawn: WR Issue: WR

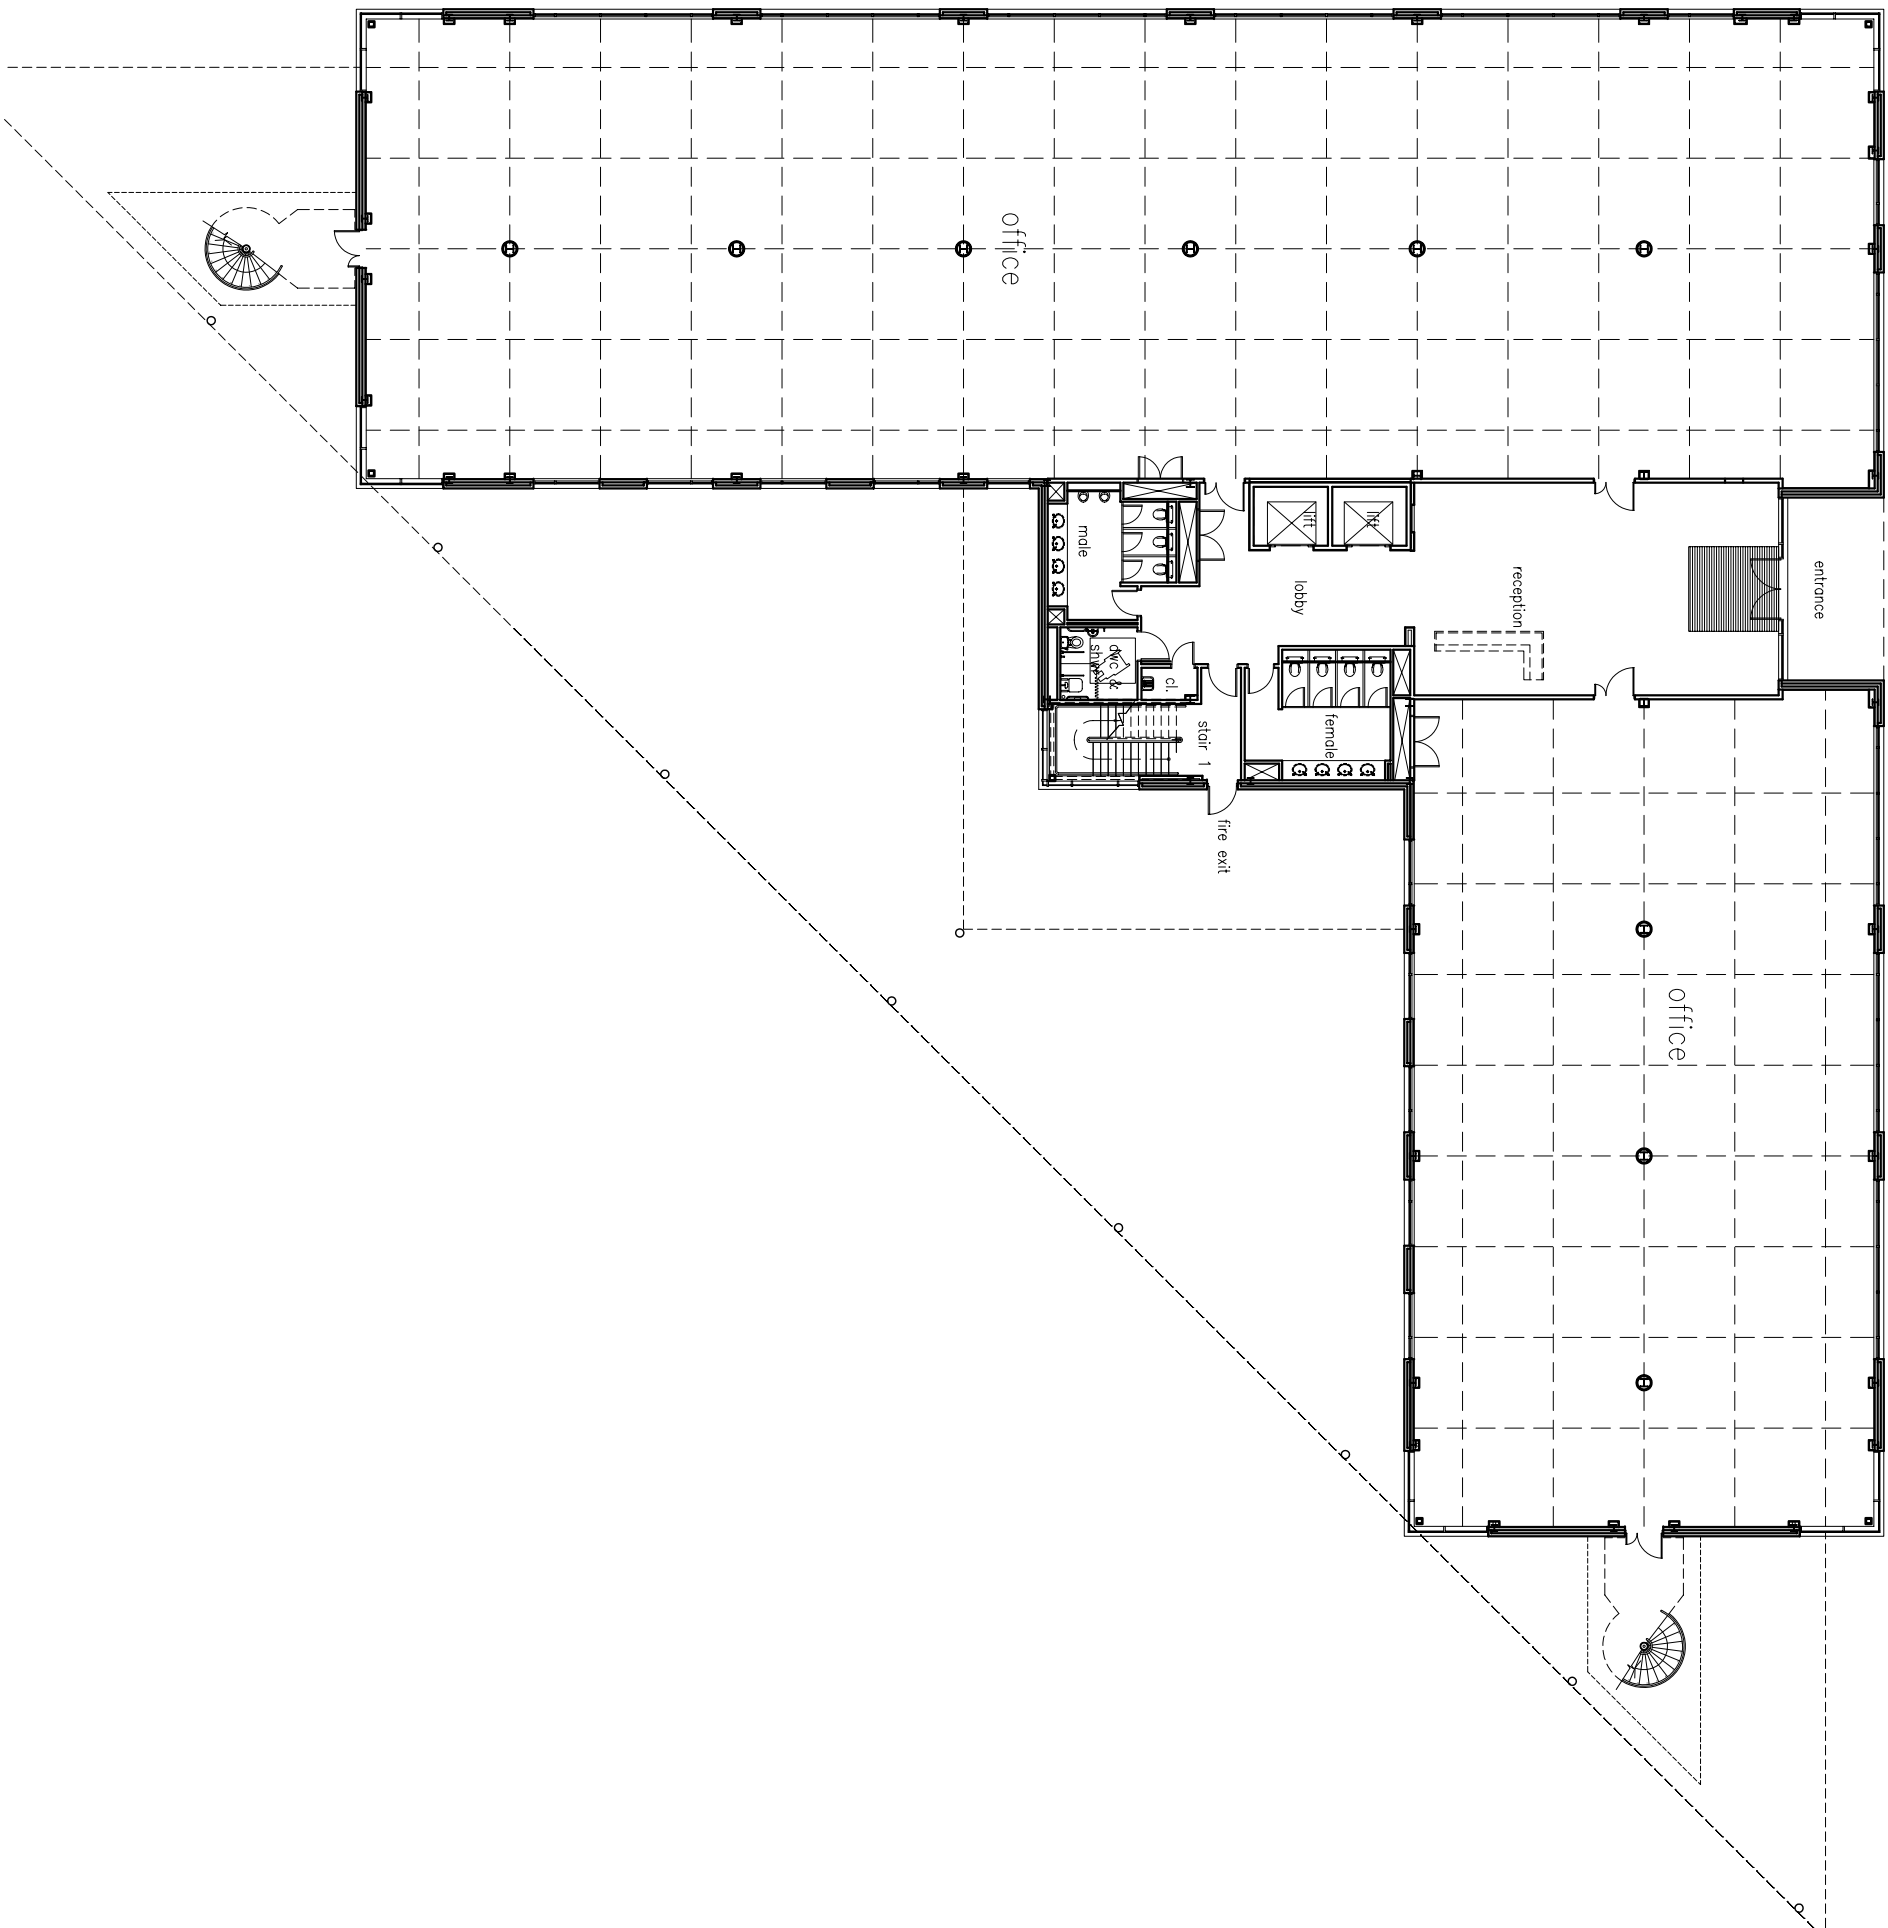

Rev	Notes	dd/mm/yyyy	By	Issue

FOR MARKETING ONLY

Do not scale from this drawing. Check all dimensions and areas on site.

daa
DARLING ASSOCIATES ARCHITECTURE

99 New Cavendish Street London W1W 6UN | T: 0207 7323 1048 | E: daa@darlingassociates.com

Project:

• Alchemy


• Welwyn Garden City

Title:

• Ground Floor Plan

Project No.	Drawing No.	Revision
• 3004	• M02	•

Scale:	1:125 @ A1	1:250 @ A3	CAD File No.
Date: 21.06.2006	Drawn: WR	Issue: WR	

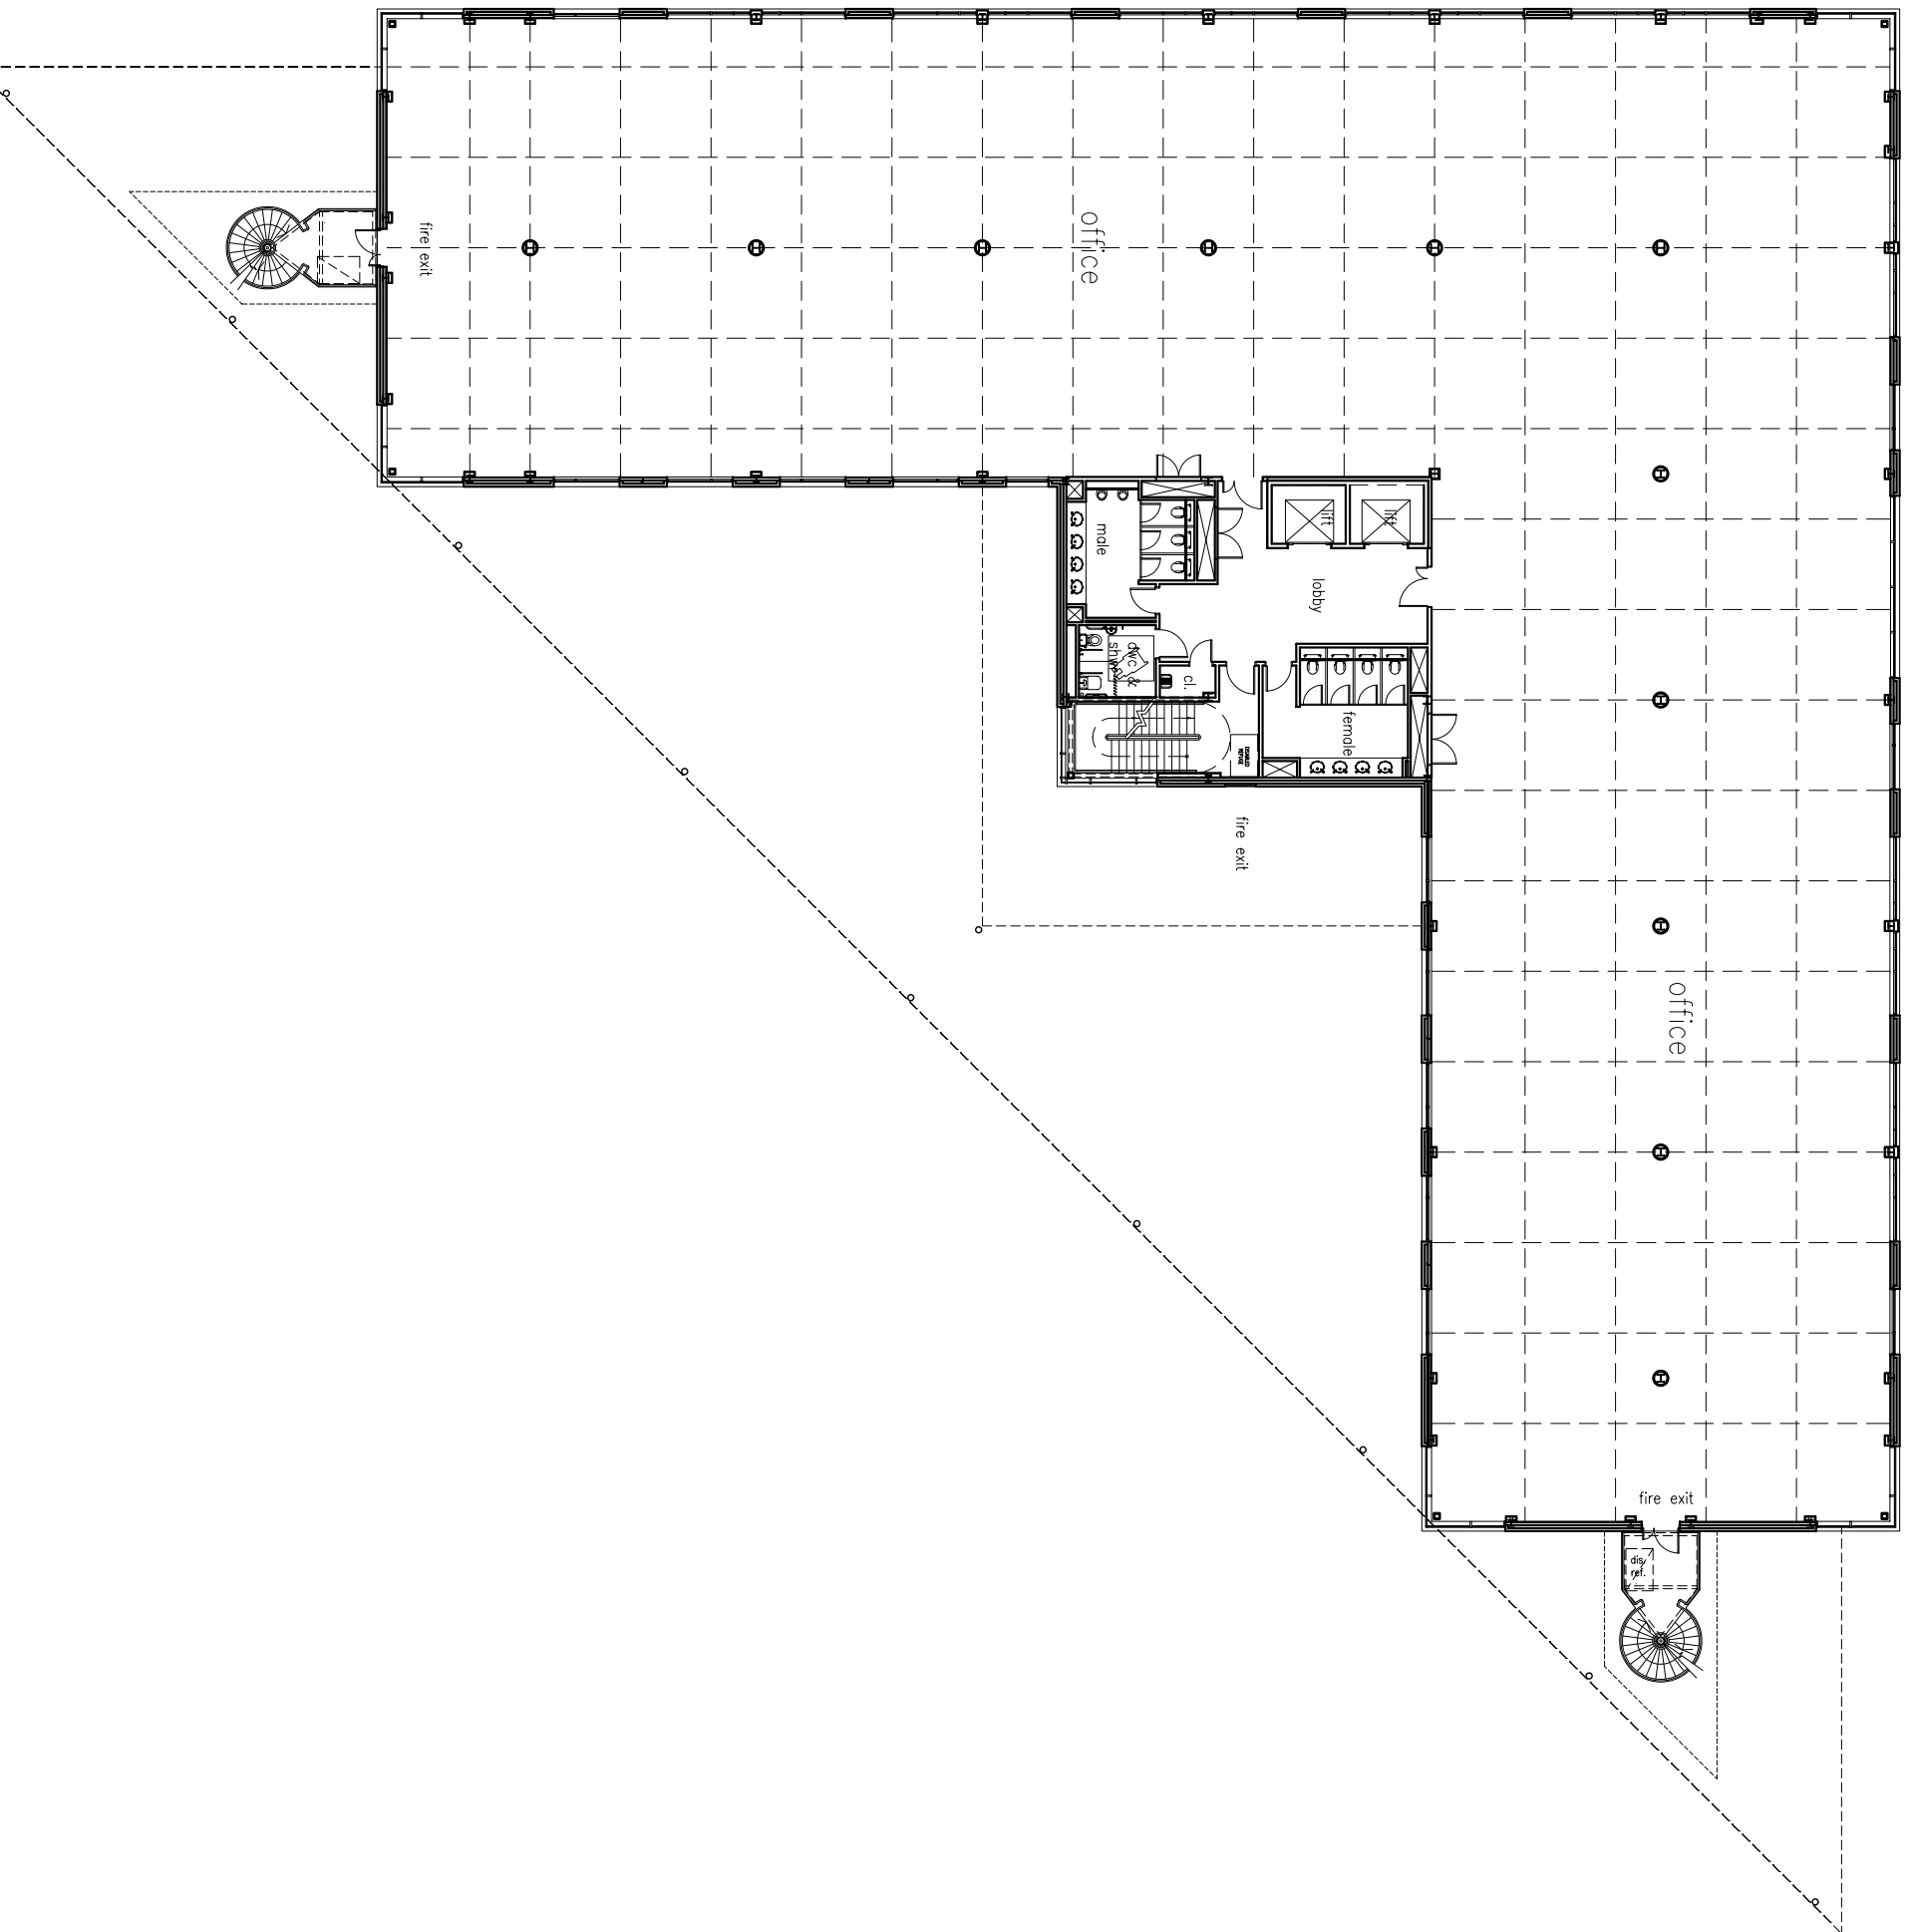

Rev	Notes	date	by	issue

FOR MARKETING ONLY

Do not scale from this drawing. Check all dimensions and areas on site.

daa
DARLING ASSOCIATES ARCHITECTURE

99 New Cavendish Street London W1W 0QA | T: 020 7320 1048 | e: daa@darlingassociates.net


Project:

- Alchemy
- Welwyn Garden City

Title:

- First Floor Plan

Project No.	Drawing No.	Revision
• 3004	• M03	•
Scale: 1:125 @ A1	1:250 @ A3	CAD File No.
Date: 21.06.2006	Drawn: WR	Issue: WR

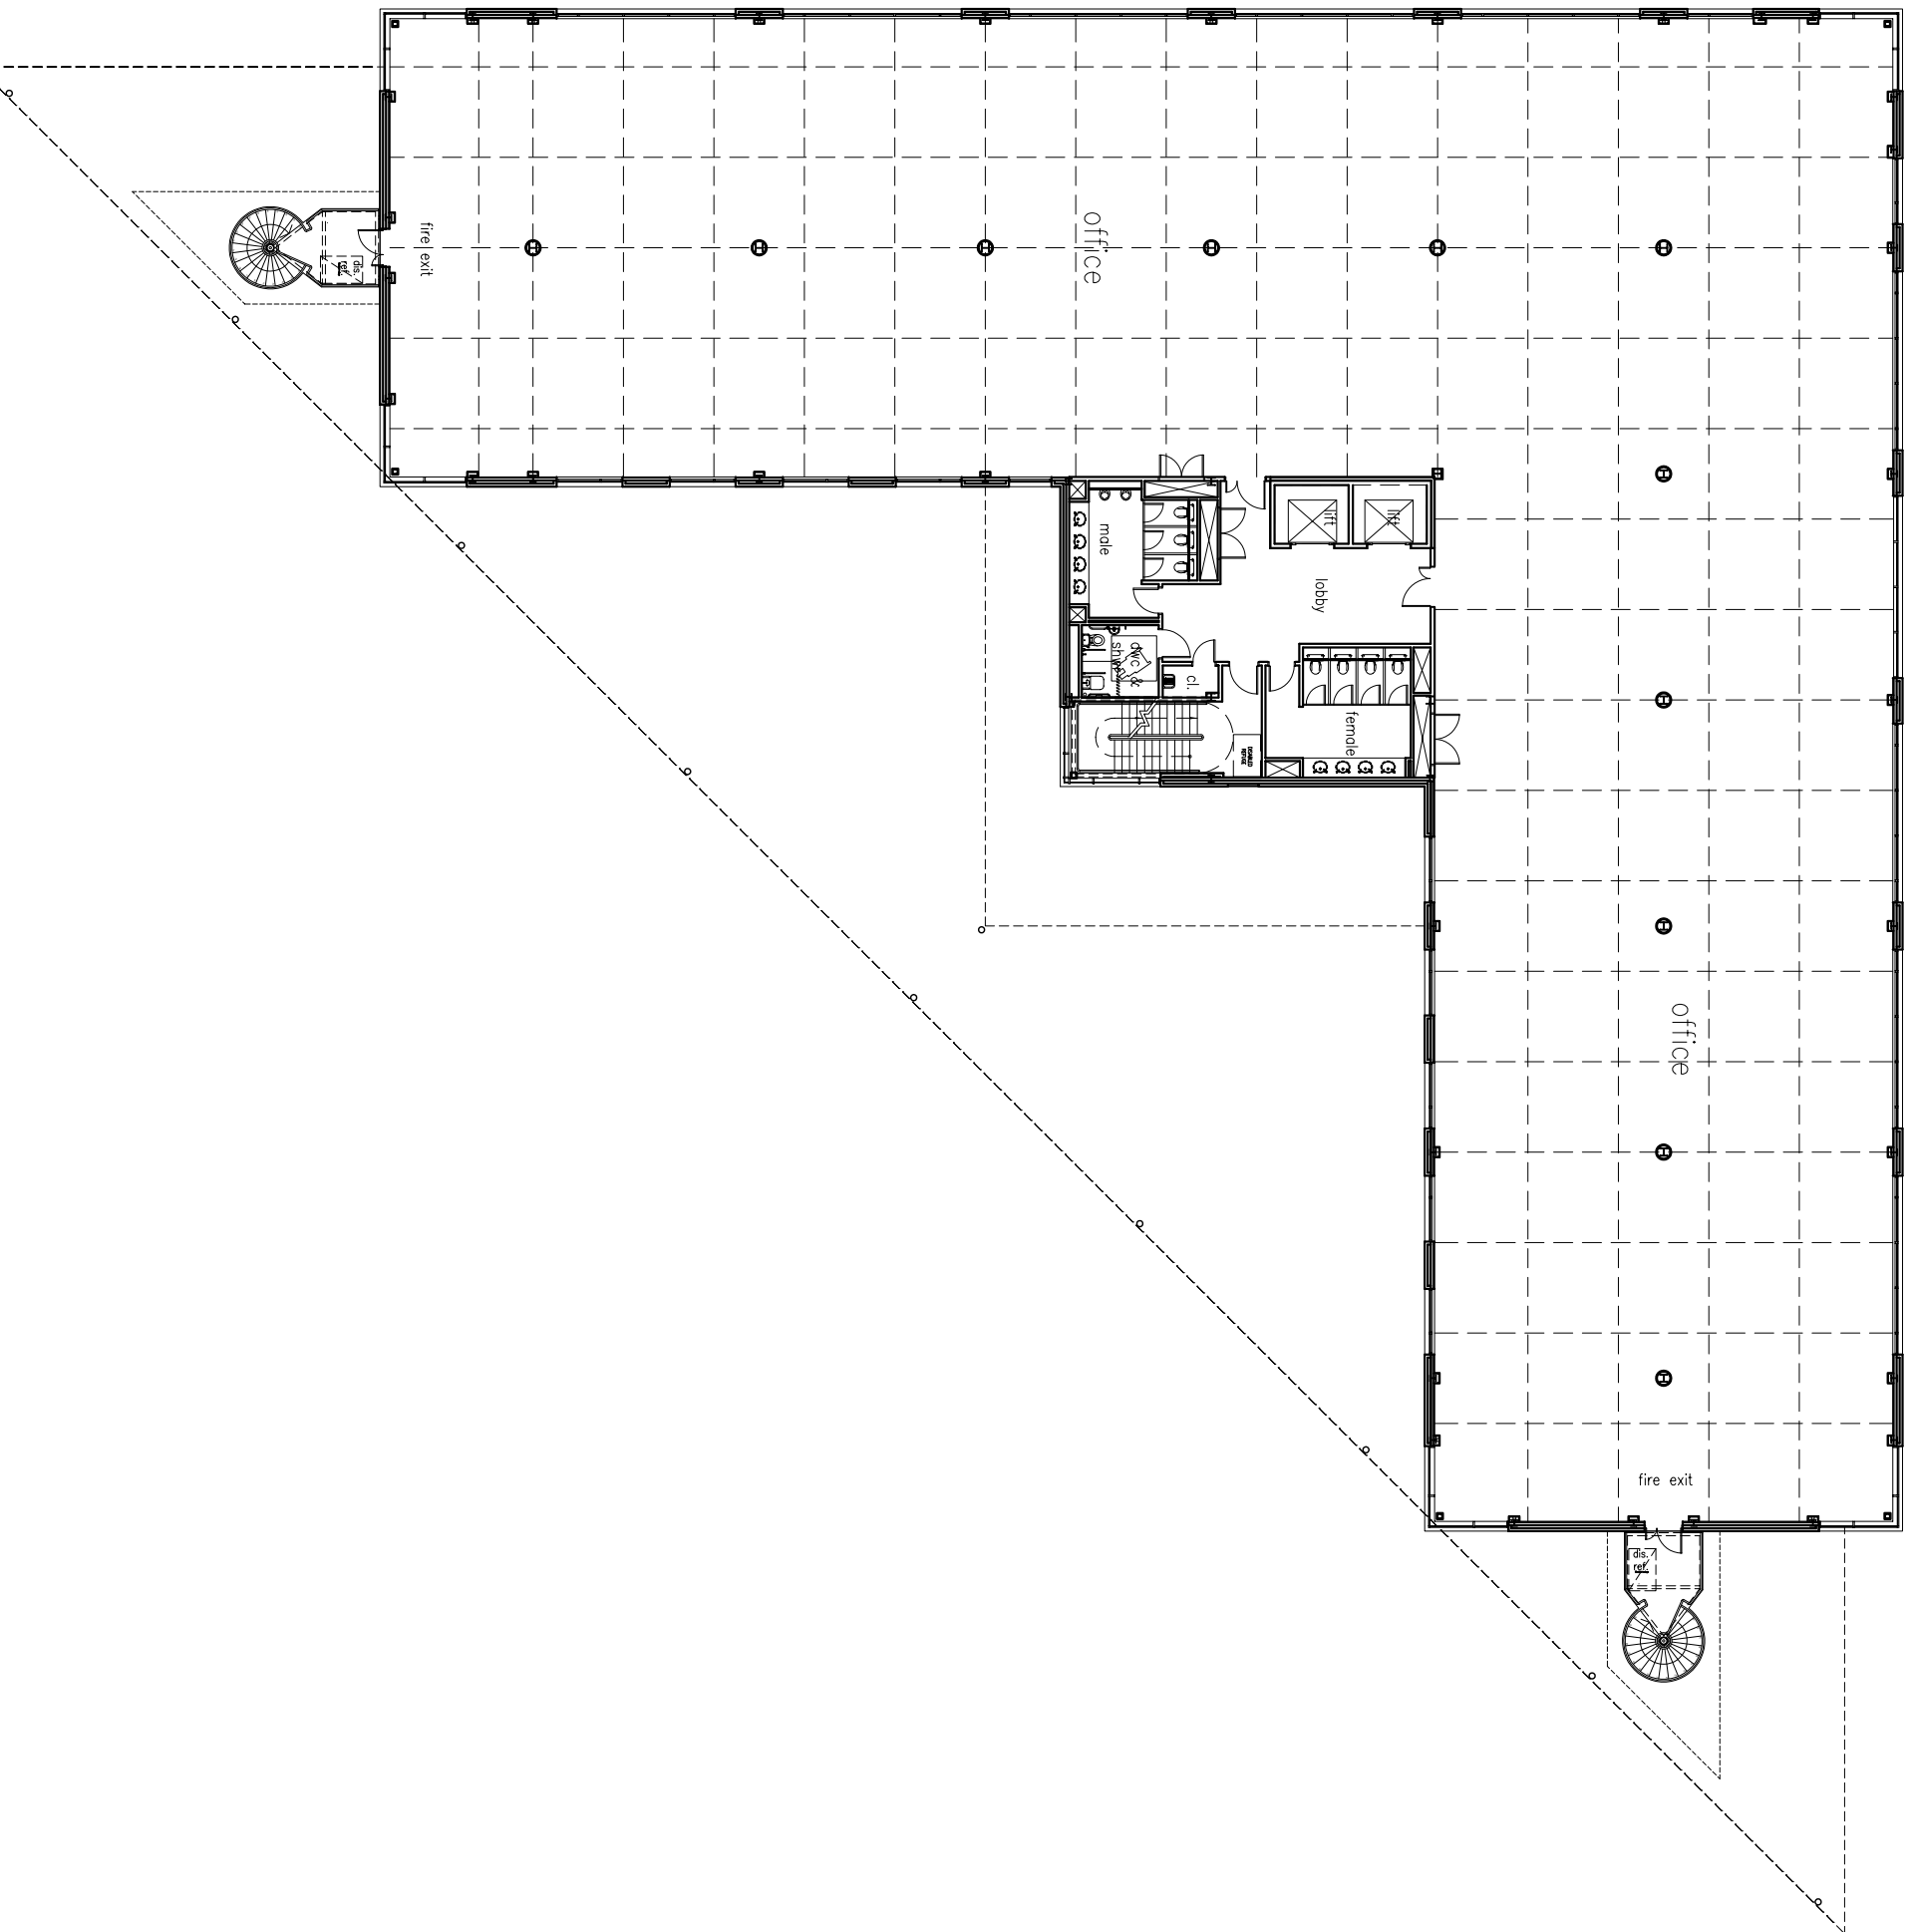

Rev	Notes	date	by	issue

FOR MARKETING ONLY

Do not scale from this drawing. Check all dimensions and areas on site.

daa
DARLING ASSOCIATES ARCHITECTURE

99 New Cavendish Street, London W1W 6UN | 0207 7323 1048 | e: daa@darlingassociates.net


Project:

- Alchemy
- Welwyn Garden City

Title:

- Second Floor Plan

Project No.	Drawing No.	Revision
• 3004	• M04	•
Scale: 1:125 @ A1	1:250 @ A3	CAD File No.
Date: 21.06.2006	Drawn: WR	Issue: WR

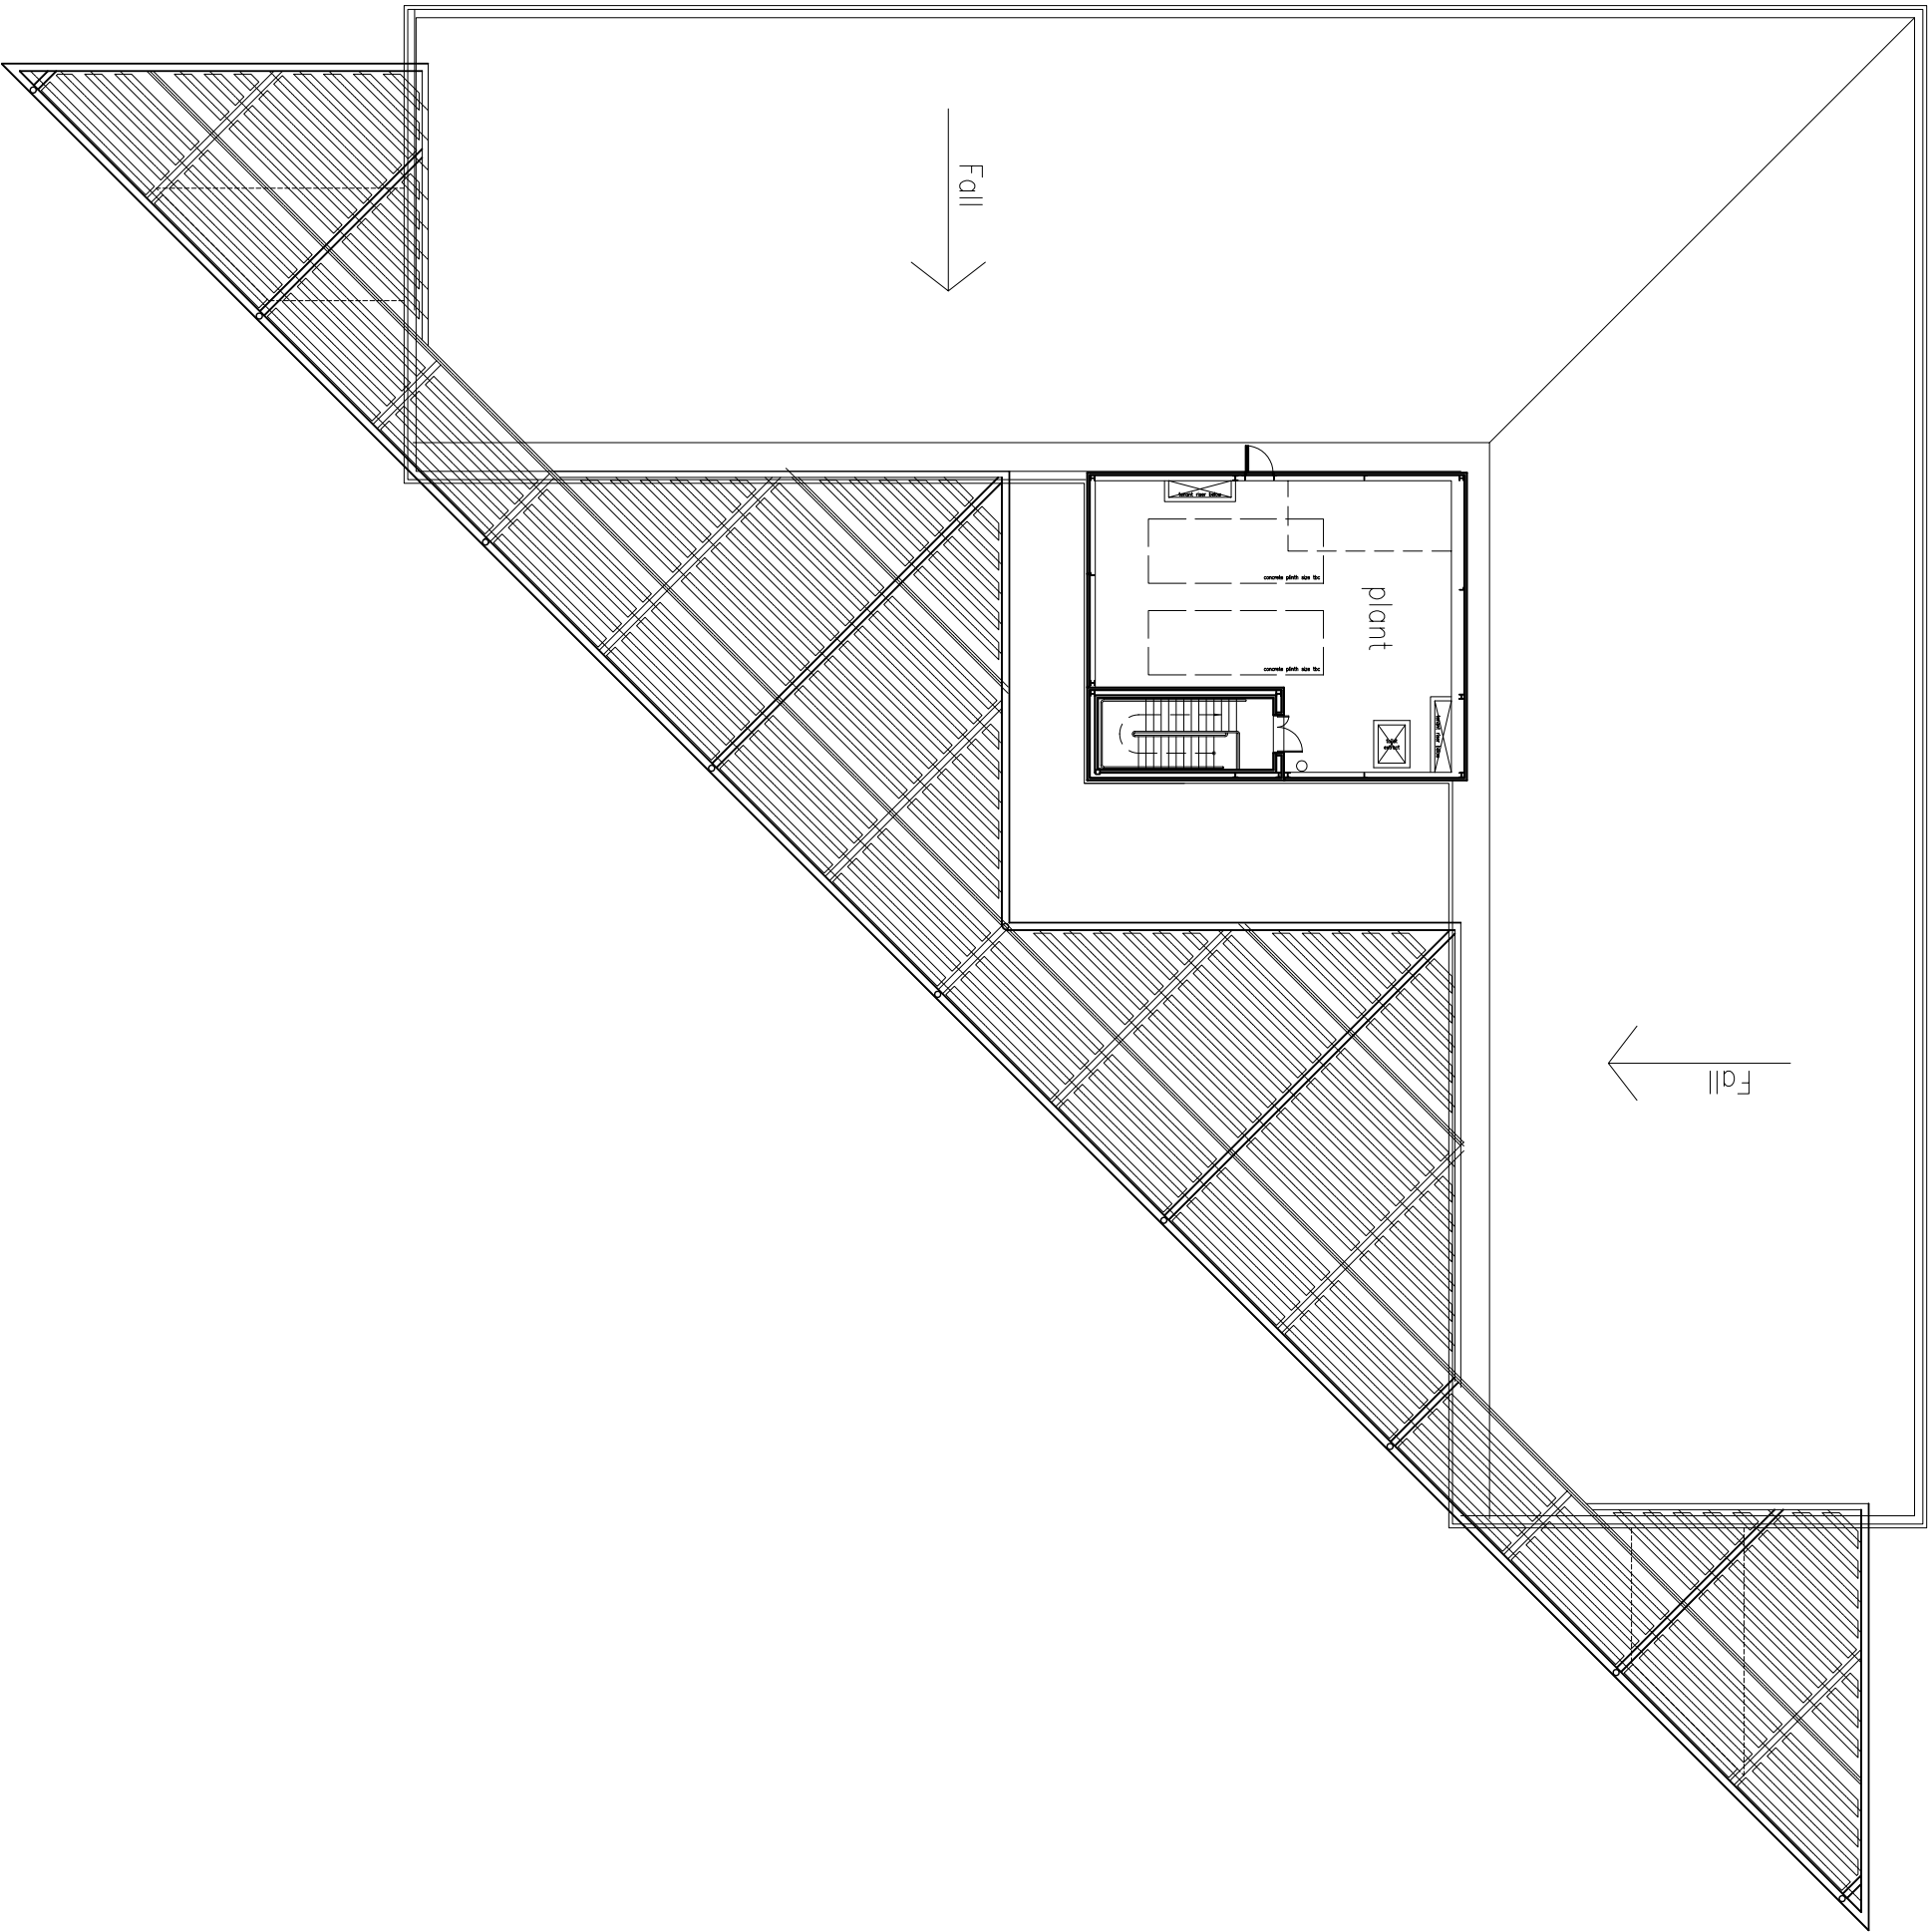

Rev	Notes	date	by	issue
		dd/mm/yyyy		

FOR MARKETING ONLY

Do not scale from this drawing. Check all dimensions and areas on site

daa
DARLING ASSOCIATES ARCHITECTURE

89 New Cavendish Street, London W1W 0QY | 0207 7323 0488 | daa@darlingassociates.com

Project:

• Alchemy

• Welwyn Garden City

Title:

• Roof Plan

Project No:	Drawing No:	Revision:
• 3004	• M05	•

Scale:	1:125 @ A1	1:250 @ A3	CAD File No:
Date: 21.06.2006	Drawn: WR	Issue: WR	