


spiral escape stair
class e to BS5395


assumed side and rear wall build up:
25mm plasterboard, 225mm sheeting rail, 100mm kingspan microrib cladding
set out: 100mm off grid to plasterboard face
(all cladding to be fire protected)

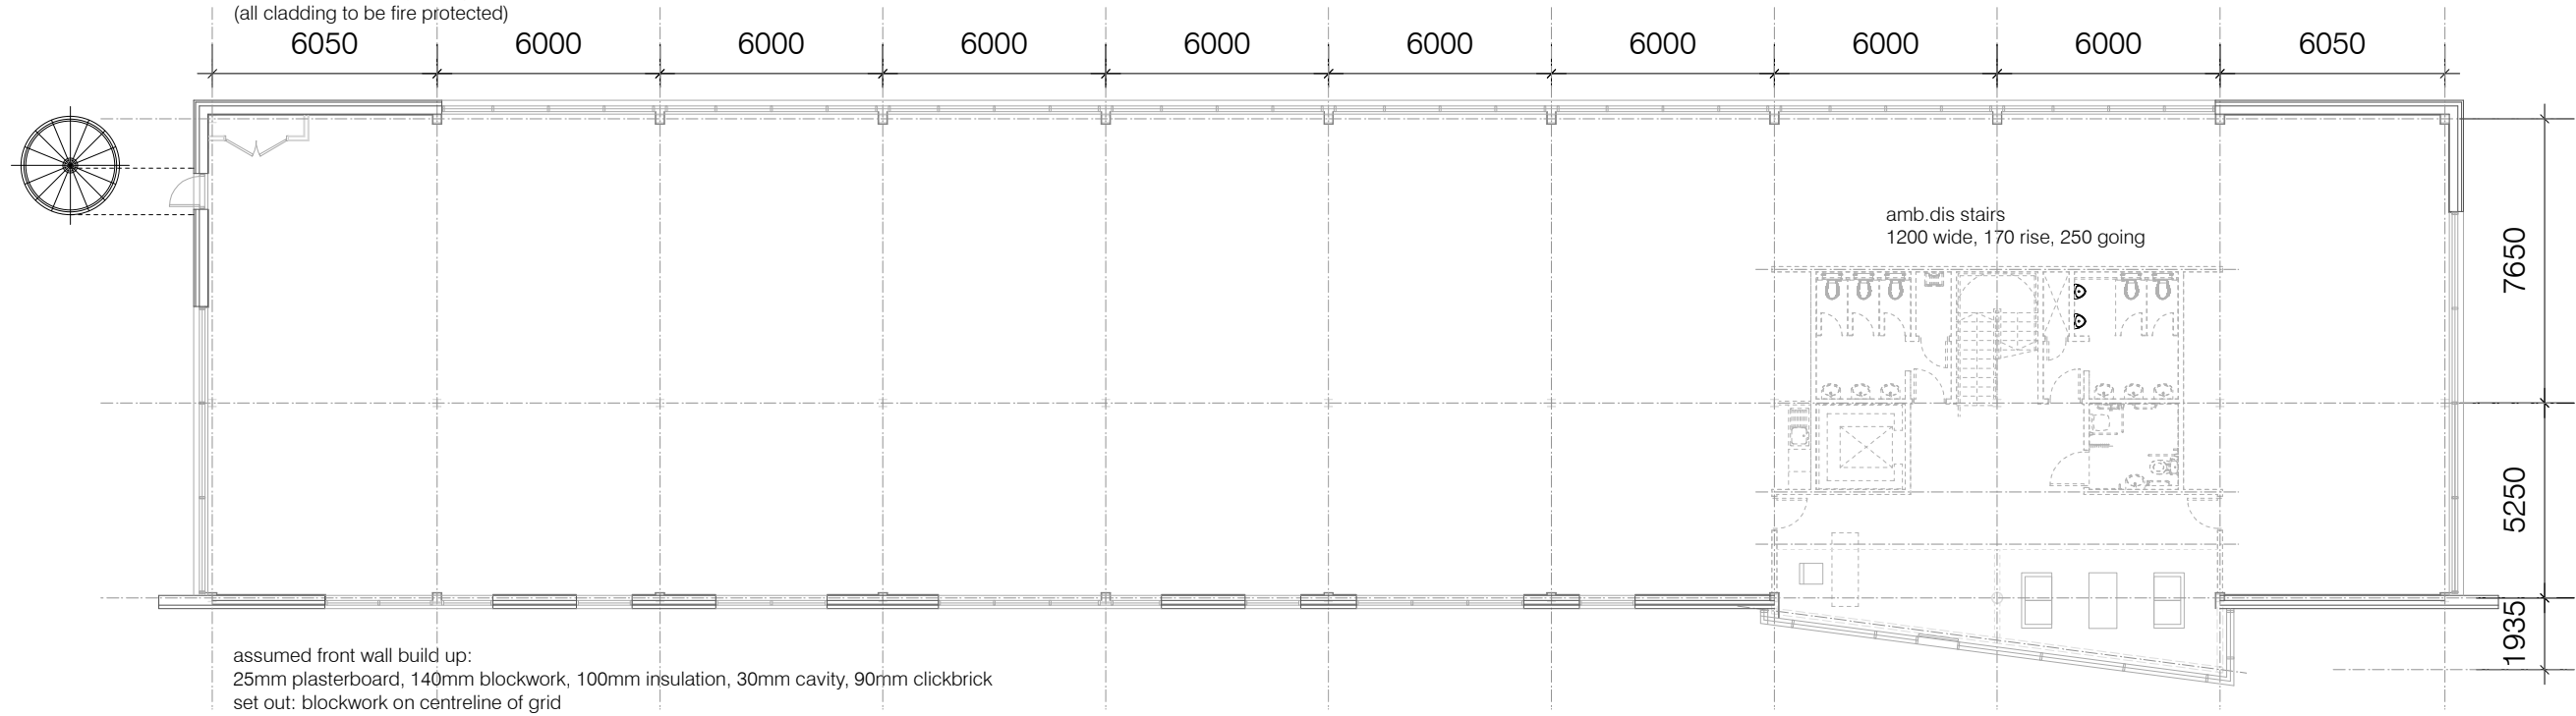

ground floor plan

spiral escape stair
class e to BS5395

assumed side and rear wall build up:
25mm plasterboard, 225mm sheeting rail, 100mm kingspan microrib cladding
set out: 100mm off grid to plasterboard face
(all cladding to be fire protected)

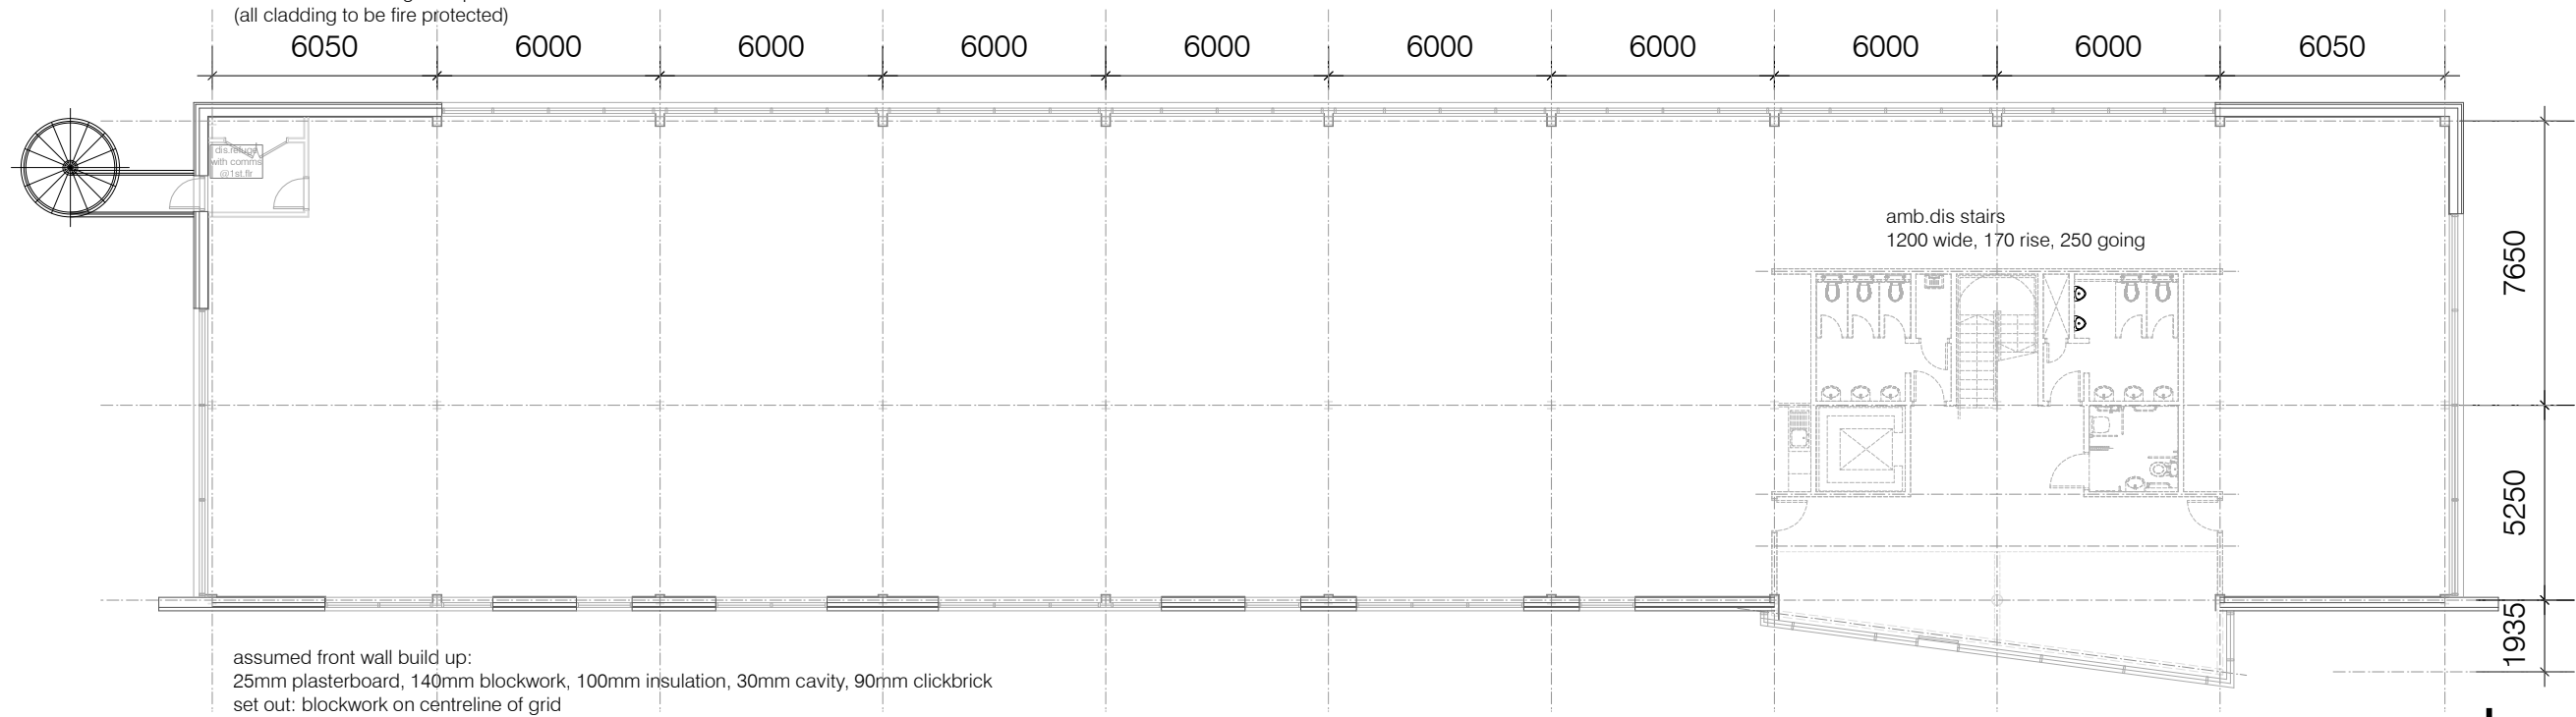

first floor plan

draft

sturgeonnortharchitects

the attic, calls landing, 38 the calls, leeds LS2 7EW 0113 245 9022 www.sturgeonnorth.com

shepherd developments hospital fields road, york floor plans

tender ml sn dec 06 1:100 @ A1 1971 016